


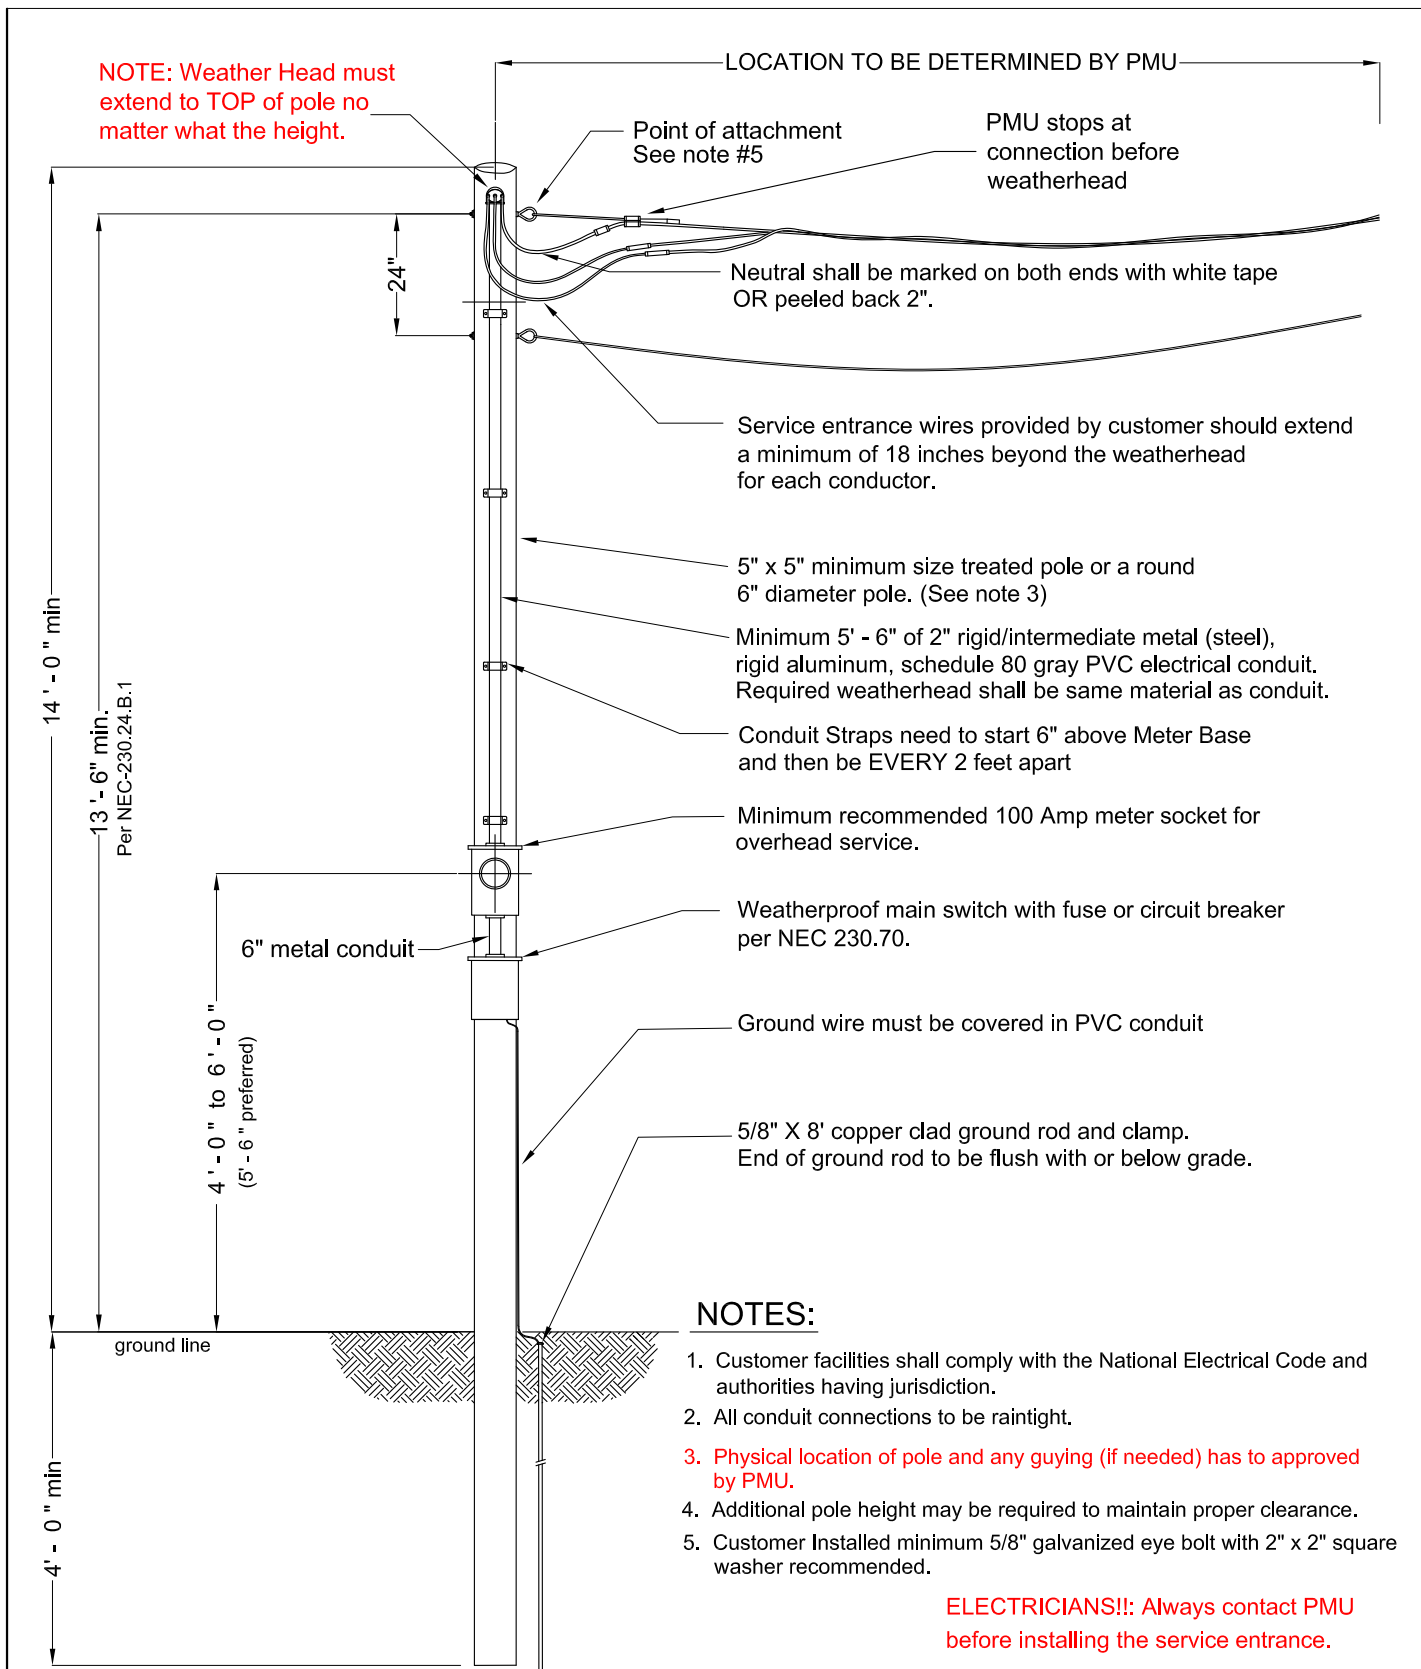

EXPECTED LOAD	CONDUIT SIZE	COPPER (INSULATION PER NEC)	NEUTRAL WIRE SIZE	GROUND WIRE SIZE
100 Amp	2 "	#4	same as phase	#6 Cu
200 Amp	2 "	2/0	same as phase	#6 Cu
320 Amp	2 1/2 , 3"	350 kcm	same as phase	#6 Cu

Call before you dig 811 or 1-800-482-8998

The Customer shall notify Arkansas One Call and shall have One Call locate all underground facilities before digging. It shall be the responsibility of the Customer to stay clear of all underground facilities.

NEC = National Electric Code (current code requirements)

PARAGOULD MUNICIPAL UTILITIES	
SERVICE FROM AN OVERHEAD SOURCE	
APPROVED BY: DM	DATE: 10/28/2025
CHECKED BY: DM DH KC ES JB	
DRAWN BY: LL	DWG #: 1050
PMU	OFFICE PHONE # 870-239-7700