


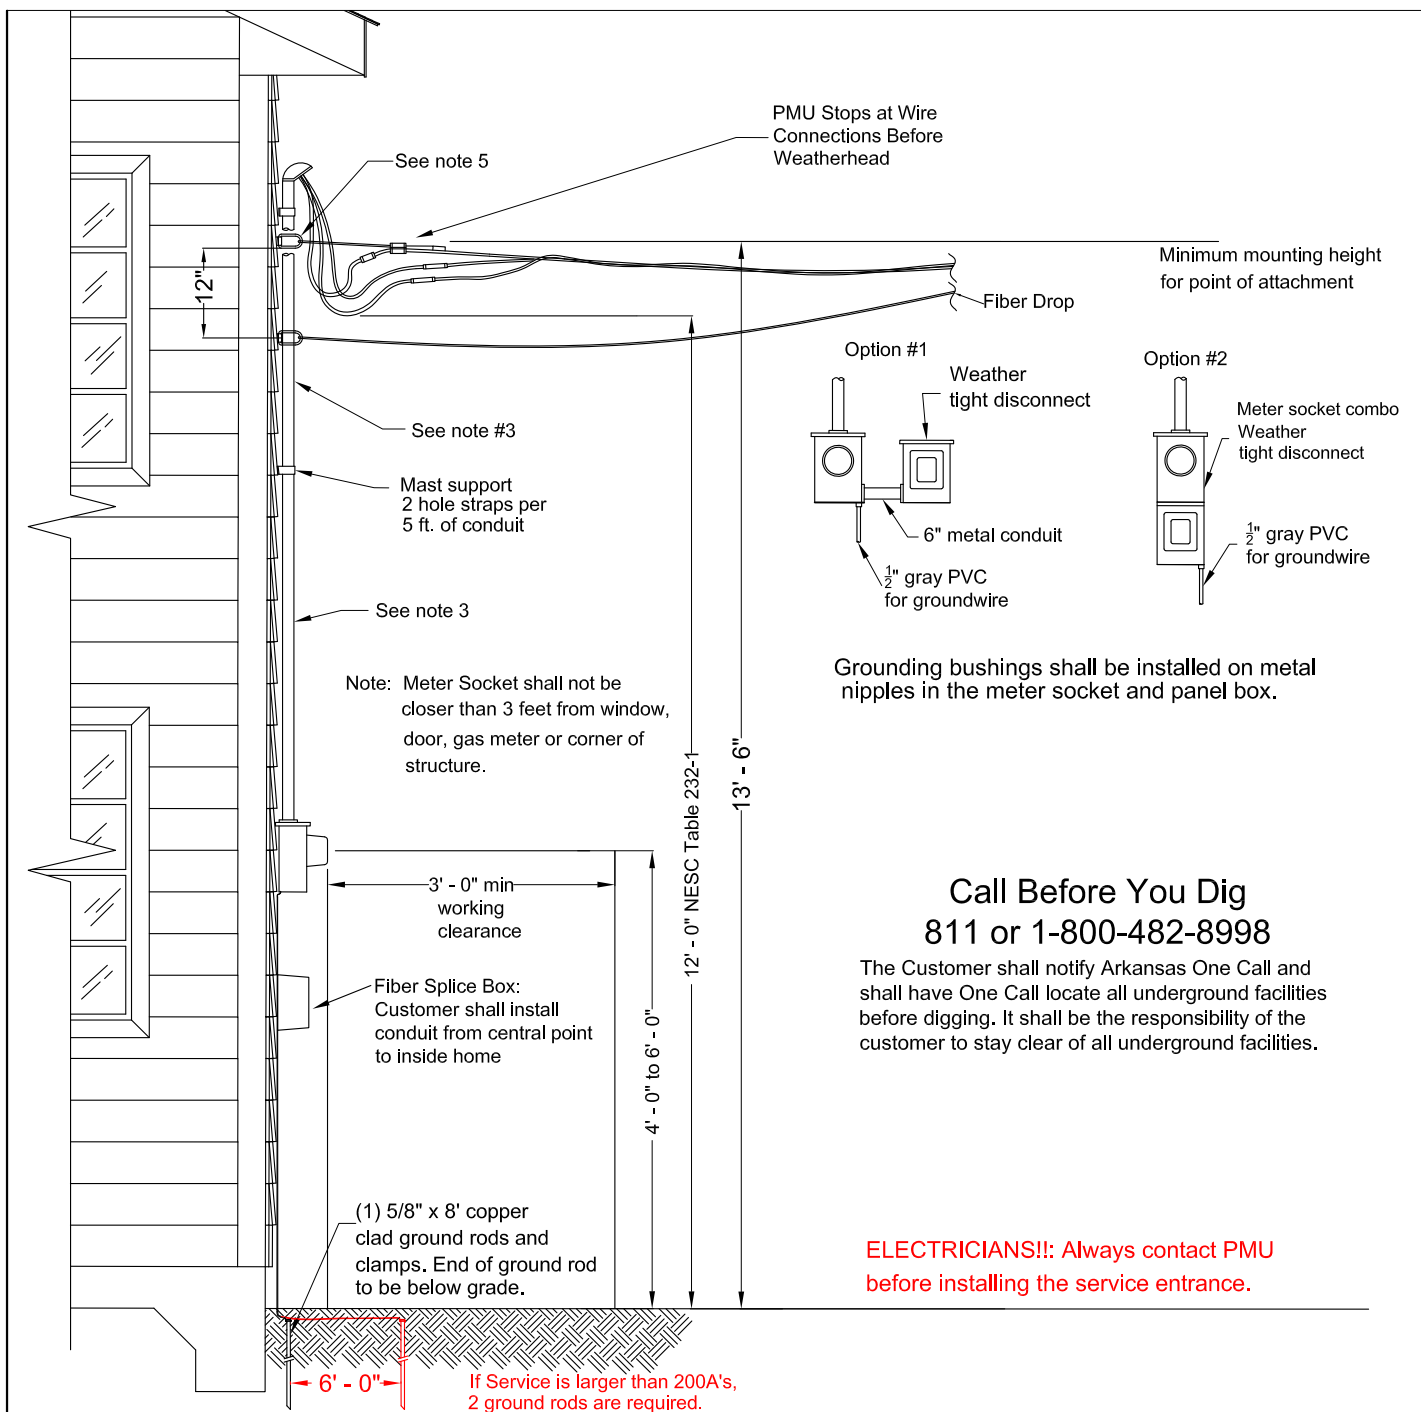

NOTES:

- Customer facilities shall comply with the National Electrical Code and authorities having jurisdiction.
- Buildings or other facilities shall not be constructed under existing company supply lines.
- Use 2", 2.5", or 3" Rigid/intermediate metal (steel), rigid aluminum, or schedule 80 PVC gray electrical conduit. Weatherhead shall be same material as the conduit.
- A minimum of 18" of each conductor shall extend from the top of the service mast. The neutral shall be marked with white tape on both ends.
- Customer shall install point of attachment. (minimum 5/8" galvanized eye bolt recommended)
- Customer shall Furnish and install meter socket.
- Ground wire shall be attached to wall in 1/2" gray PVC conduit.
- Any Service greater than 200 amps, consult PMU

CUSTOMER INSTALLATION MINIMUM WIRING SIZE FOR SINGLE FAMILY DWELLING

EXPECTED LOAD	CONDUIT SIZE	COPPER (INSULATION PER NEC)	ALUMINUM (INSULATION PER NEC)	NEUTRAL WIRE SIZE	GROUND WIRE SIZE
200 Amp	2 "	2/0	ASK PMU	same as phase	#6 Cu
320 Amp	Ask PMU	350 kcm	ASK PMU	same as phase	#6 Cu

NEC= National Electric Code
Current Code Requirement

PARAGOULD MUNICIPAL UTILITIES	
TYPICAL PERMANENT OVERHEAD RESIDENTIAL SERVICE #1	
APPROVED BY: DM	DATE: 10/28/2025
CHECKED BY: DM DH KC ES JB	
DRAWN BY: LL	DWG #: 1040
PMU	OFFICE PHONE # 870-239-7700