


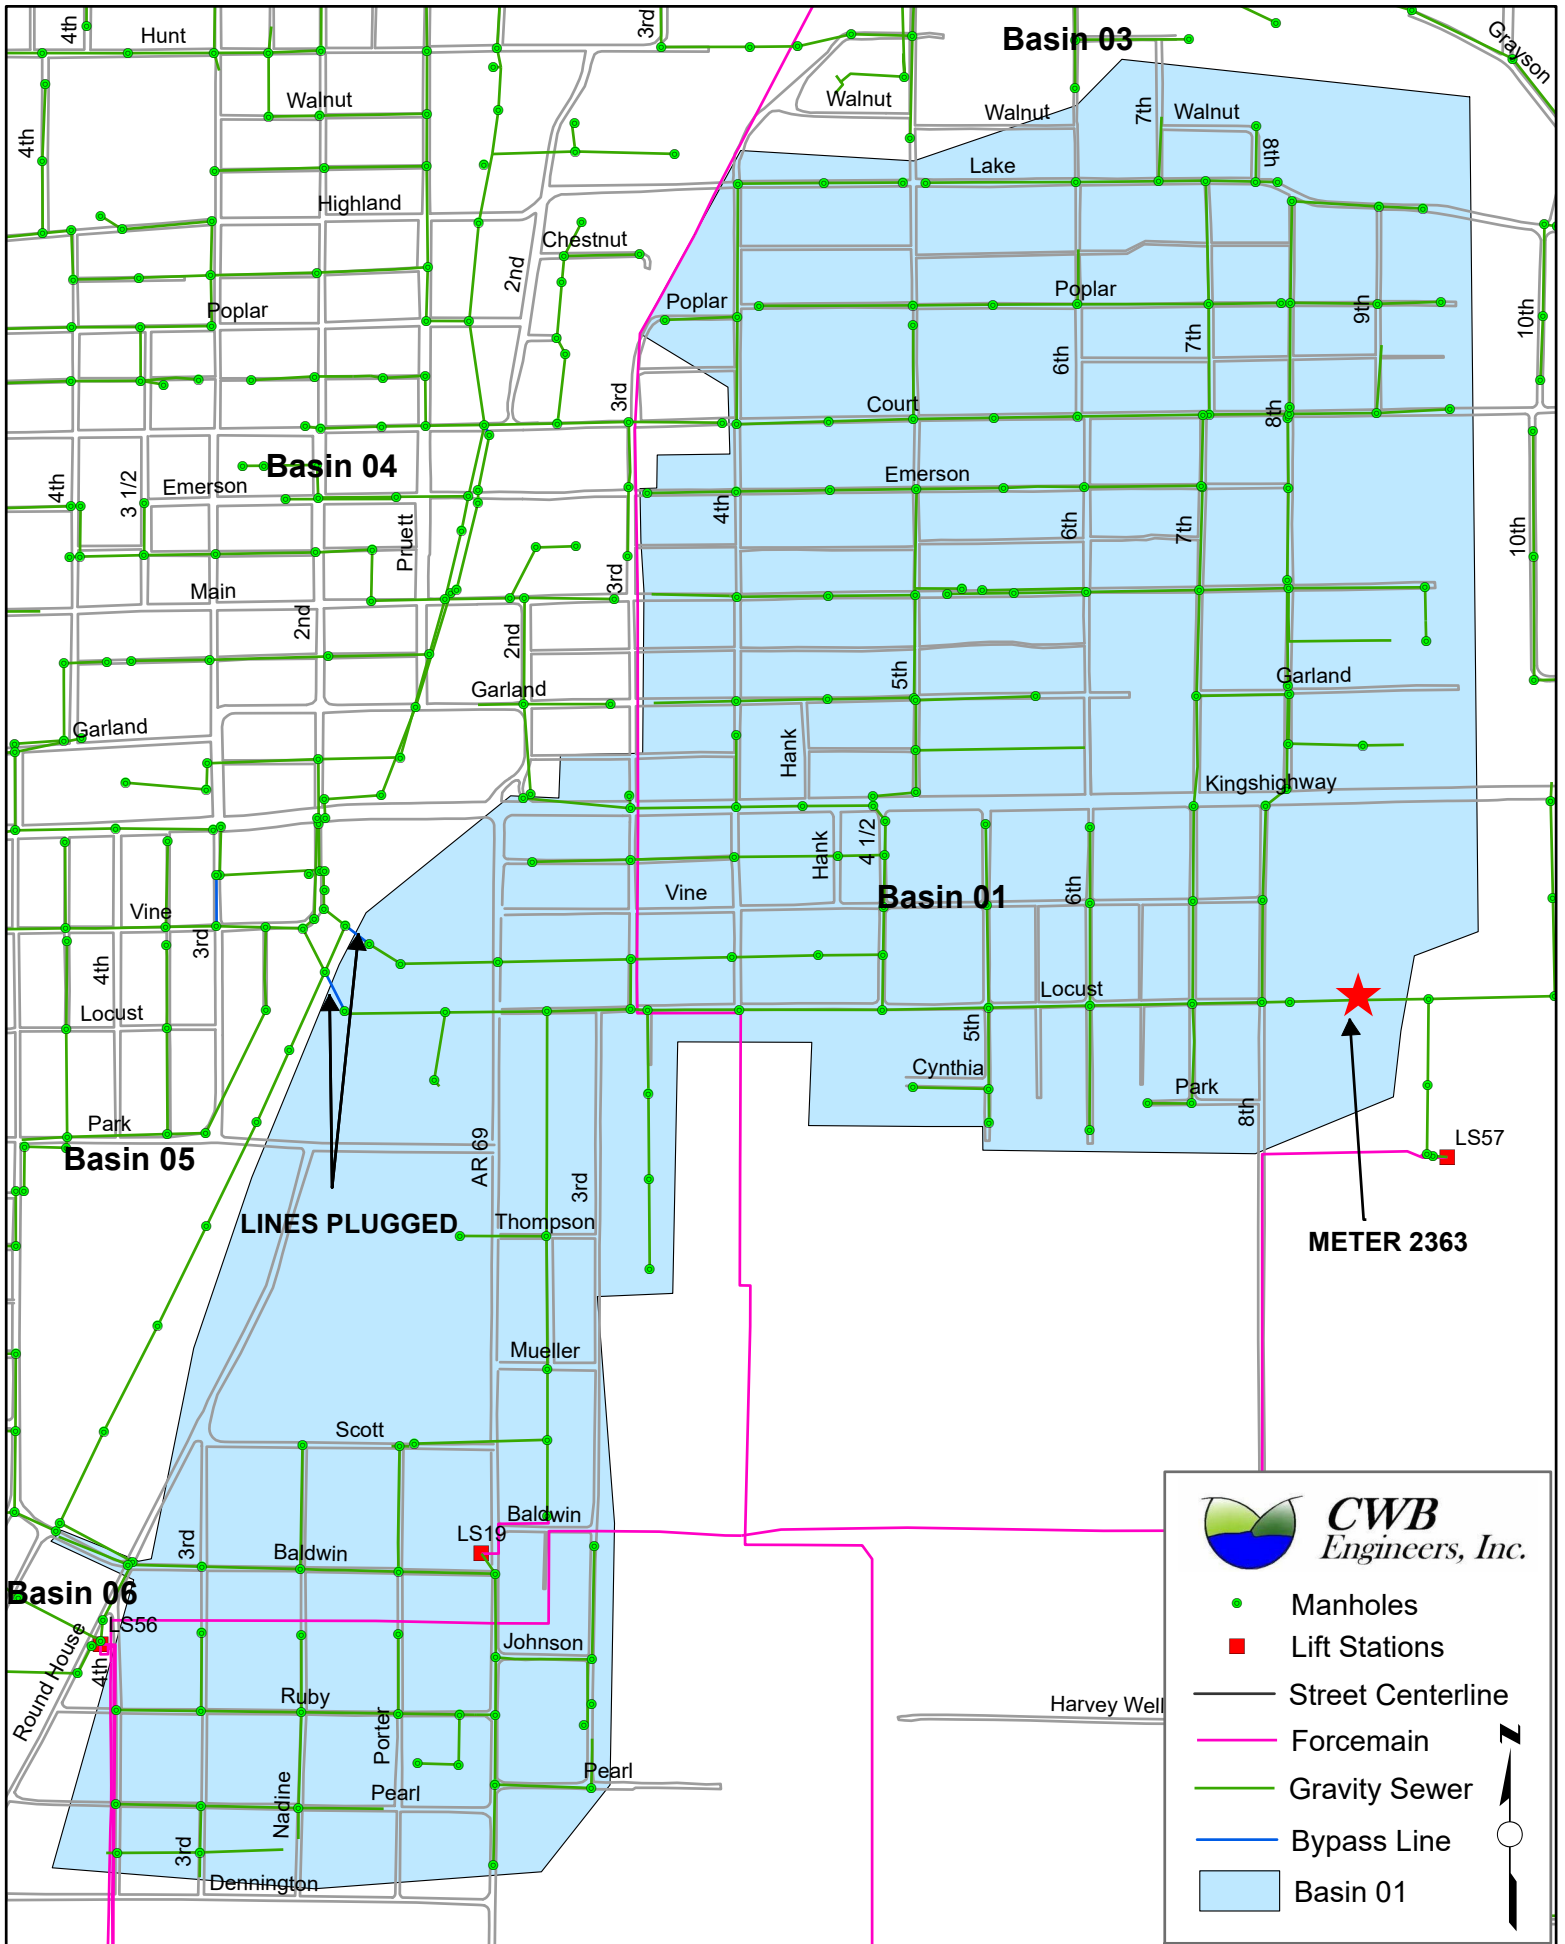


BASIN 01







BASIN 02

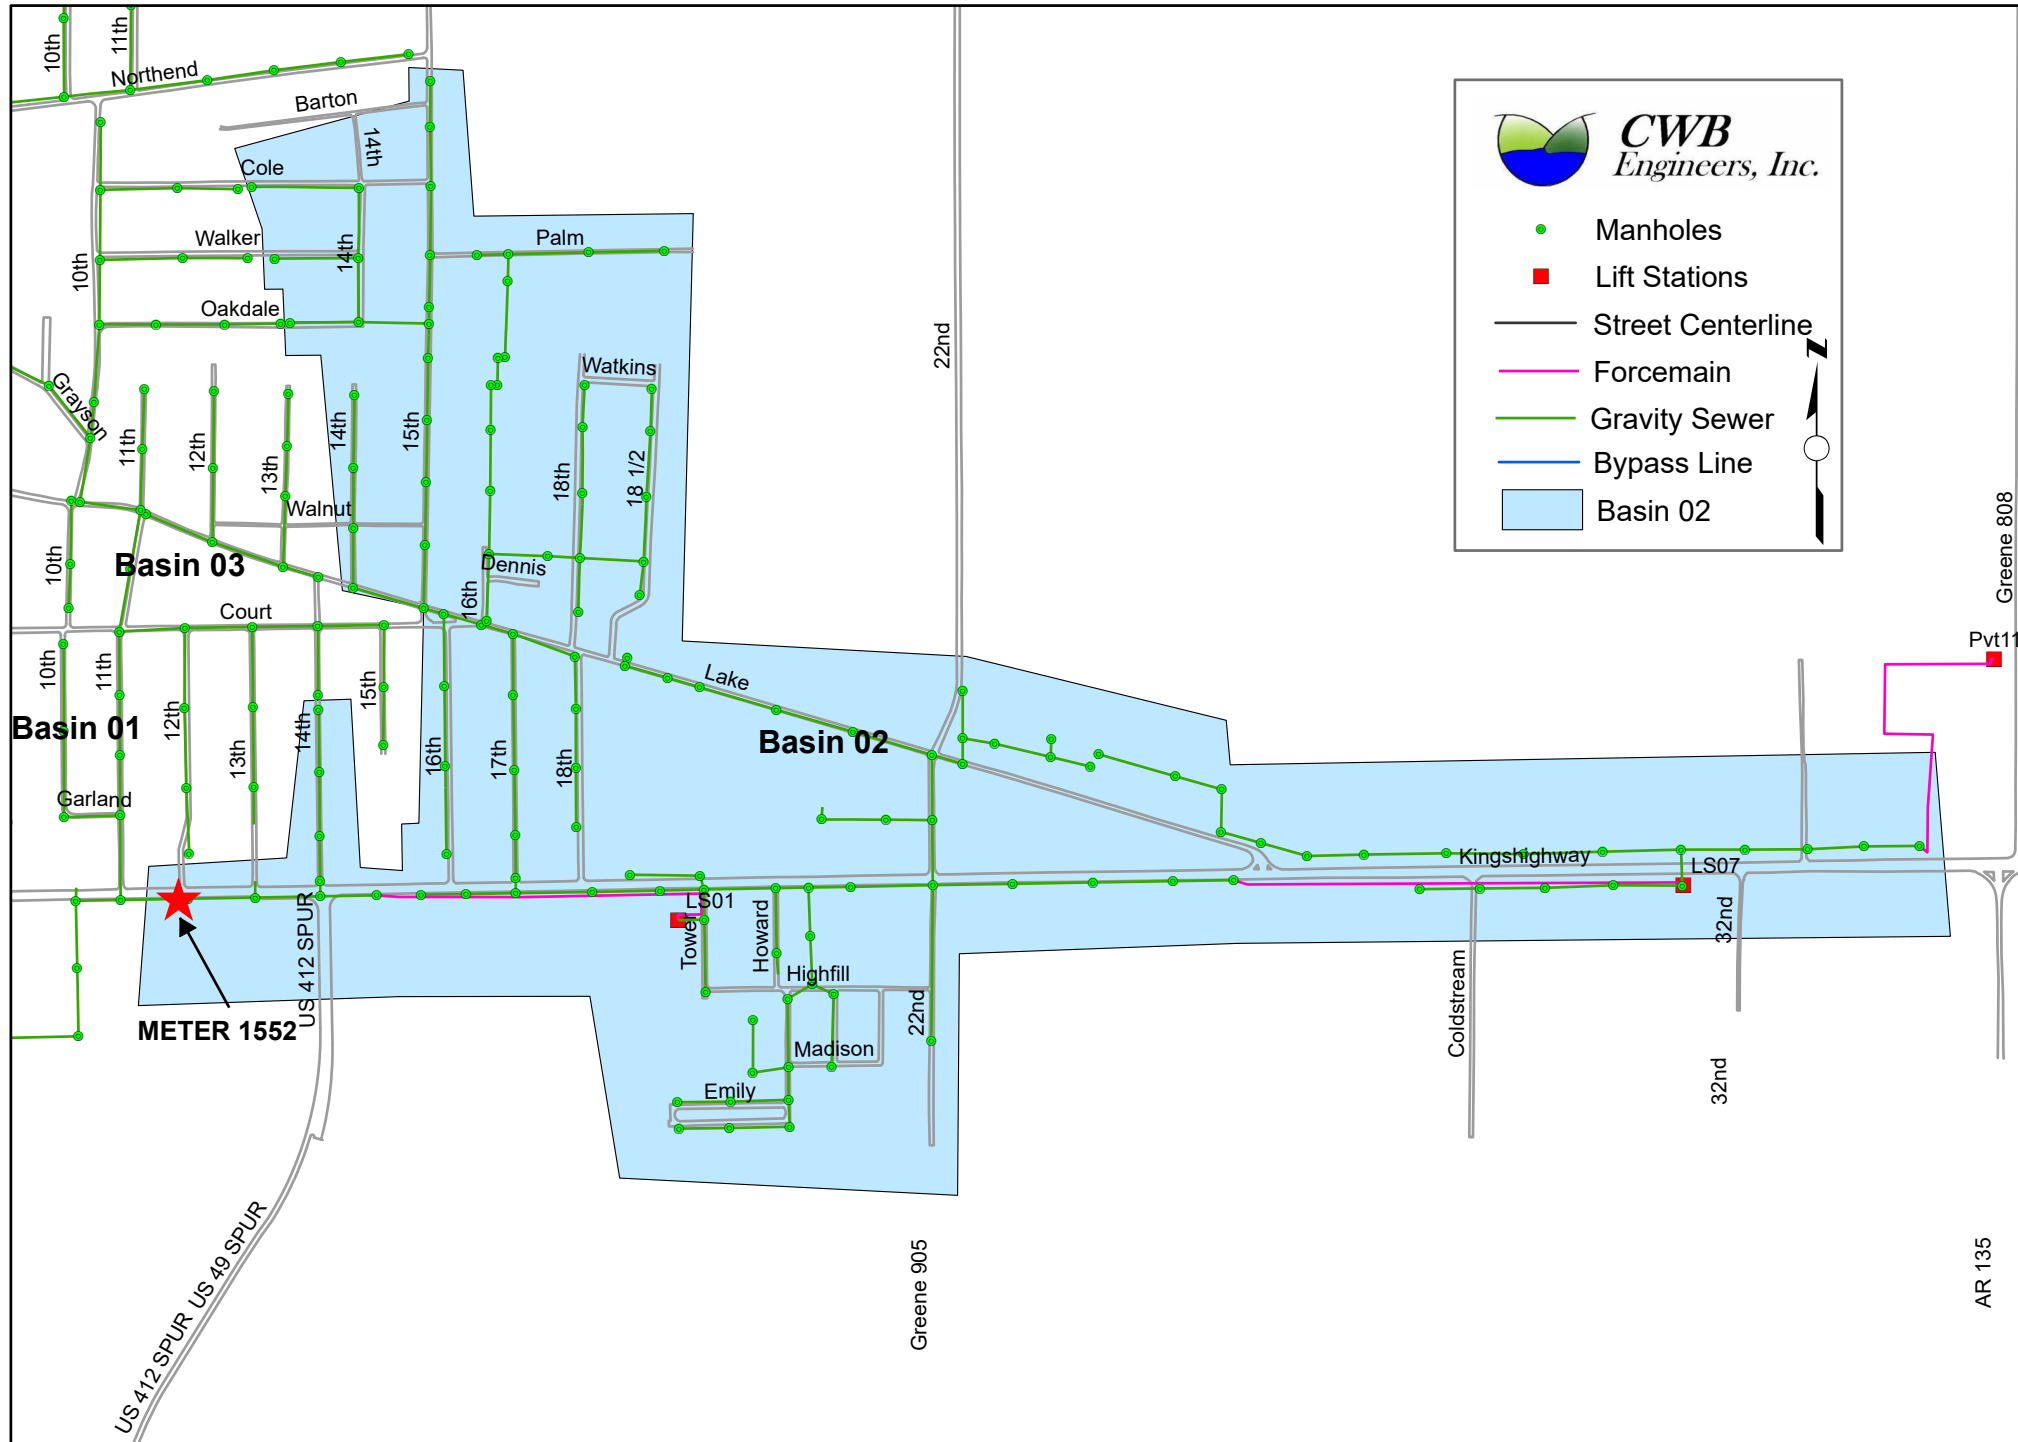




BASIN 03

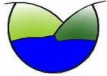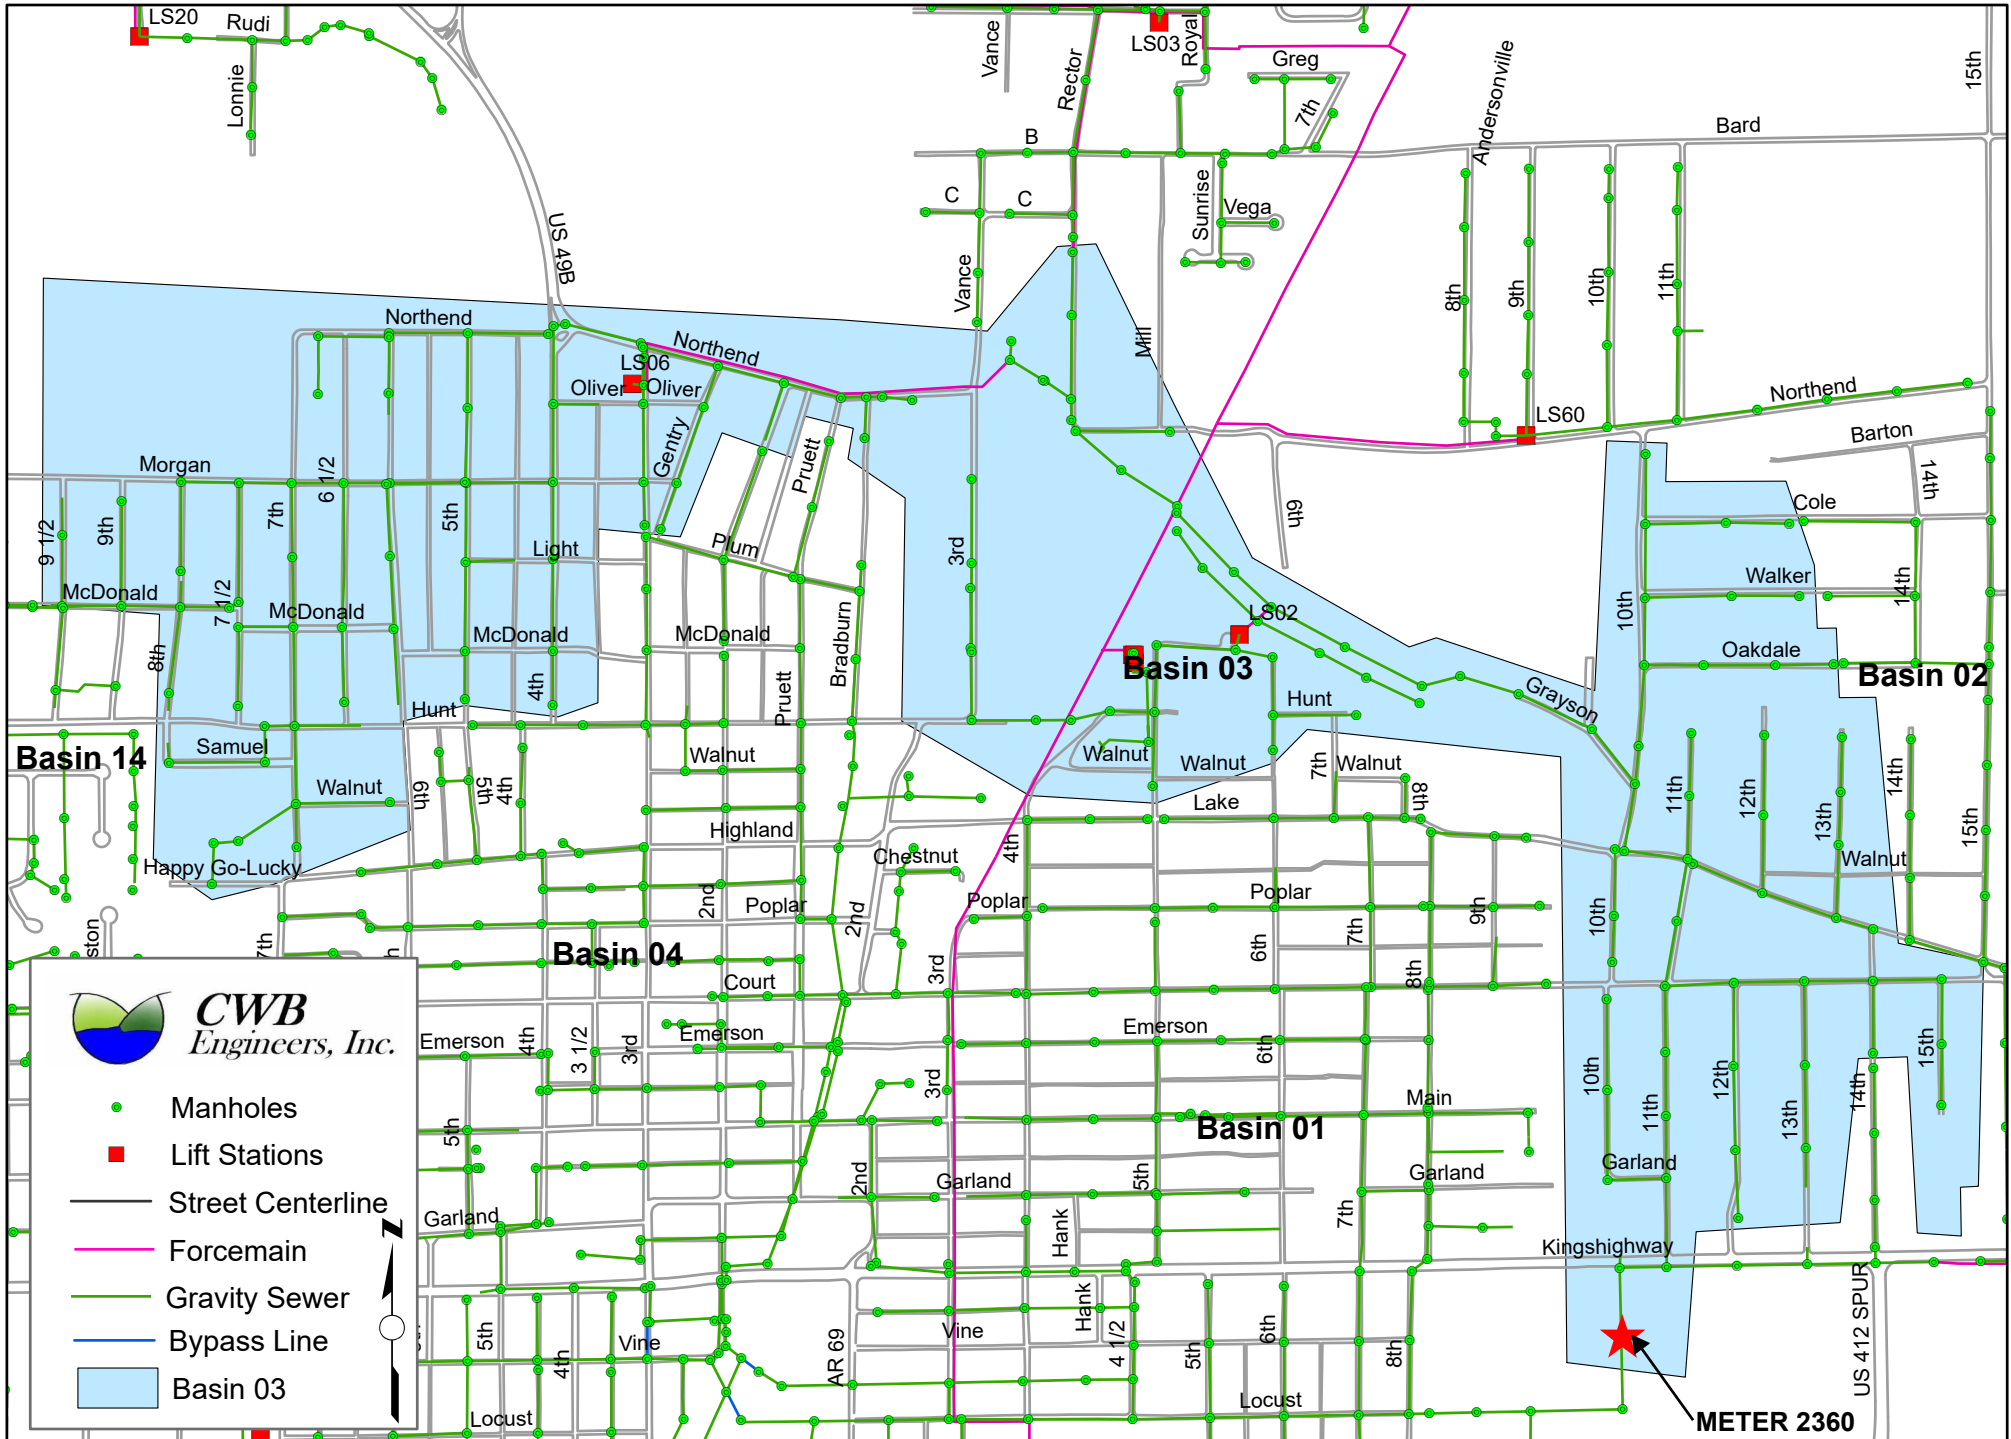

CWB
Engineers, Inc.

- Manholes
- Lift Stations
- Street Centerline
- Forcemain
- Gravity Sewer
- Bypass Line
- Basin 03

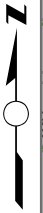

METER 2360

